


L

COMPILED PLAN

PORTIONS OF ALLOTMENTS 12 AND 17, MATURIN ROAD AND PORTION OF PARTRIDGE STREET OF GLENELG (N.D.P.)
ALLOTMENTS 4, 6, 8, 10, 26, 28, 30, 32, 34, 39, 40 AND PORTION OF ALLOTMENTS 3, 12, 14, 16, 24 AND 36 IN D.P. 81
ALLOTMENTS 41 TO 49 INCL. PORTION OF ALLOTMENT 50 AND OLIVE STREET IN D.P. 3884
ALLOTMENTS 1, 6, 7, 8, 9, PORTION OF ALLOTMENT 2 AND RAYMOND GROVE IN D.P. 5726
PORTIONS OF SECTION 204

HUNDRED OF NOARLUNGA IN THE AREA NAMED GLENELG

FILED PLAN NUMBER
FP 7181
ACCEPTED FOR FILING
<i>J. Hales</i> pro Registrar-General 9/3/1979
Reference Map No. 6628-50-j
COUNCIL
CITY OF GLENELG
NARRATIVE FILE RT. 4310725

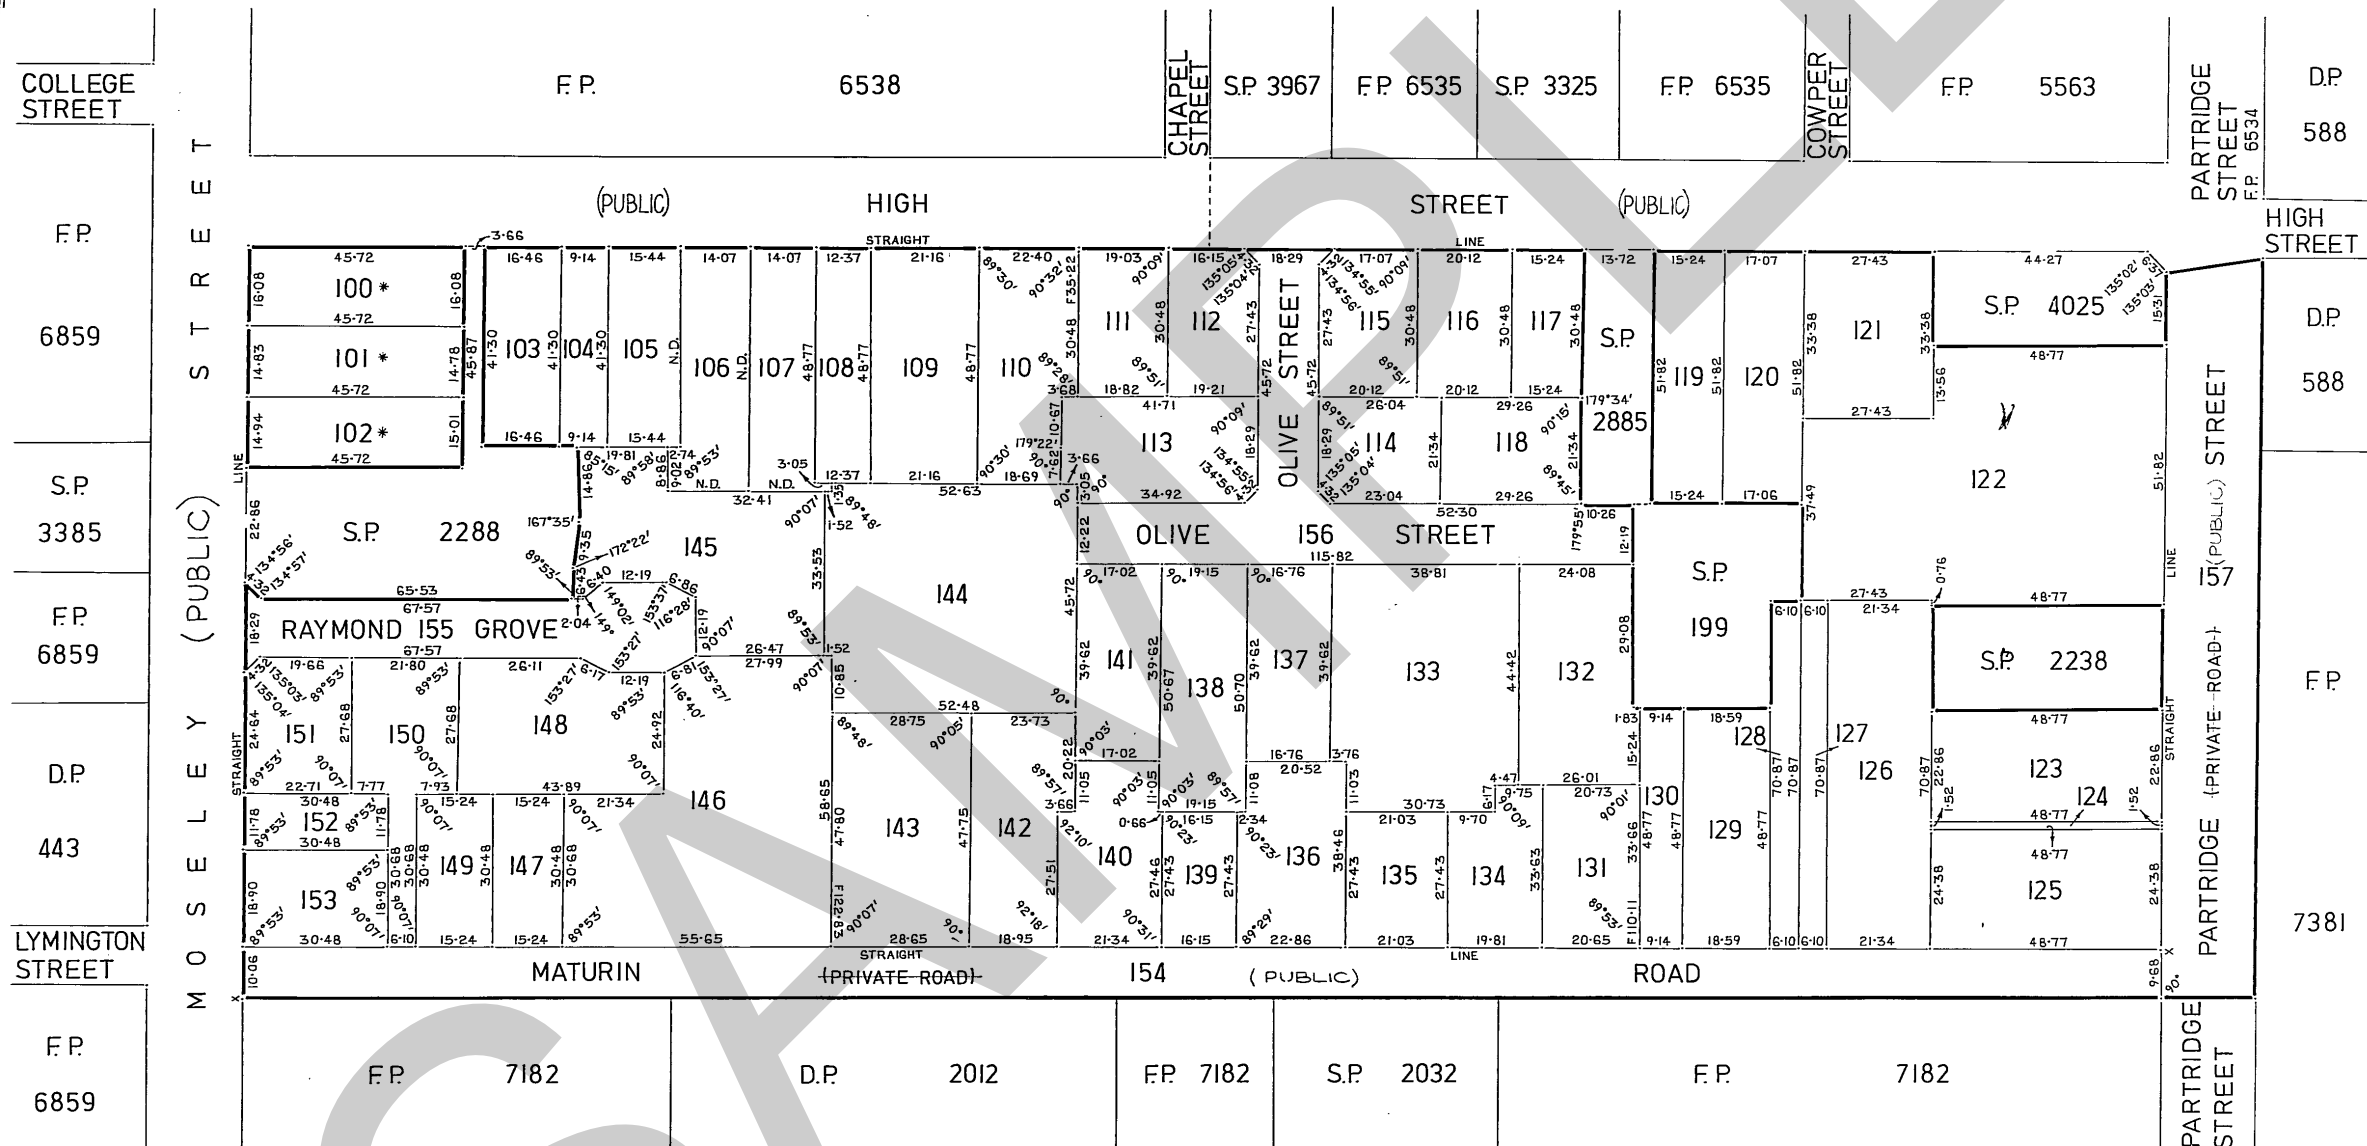

Moseley (Public) St. vide G.R.O.
Memorial No. 10 Bk. 538
Pro. P.D.O.
2-8-1979

*ALLOTS 100-102 REDEFINED VIDE DKT. 3674/1980 (FPX10498)
pro. P.D.O. 9-9-1981

High St declared public vide N.4373070 & N.4406927
Pro. P.D.O. 19-12-1979

lots 154 & 157 declared Public vide G.R.O. Memorial
No. 69 Book 538
pro. P.D.O.
23-6-1980

THIS PLAN WAS DRAWN IN THE	
DRAFTING PROJECTS BRANCH	
DEPARTMENT OF LANDS	
DRAWN	EXAMINED
M.C.M.	M.W.B.